

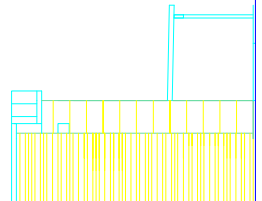
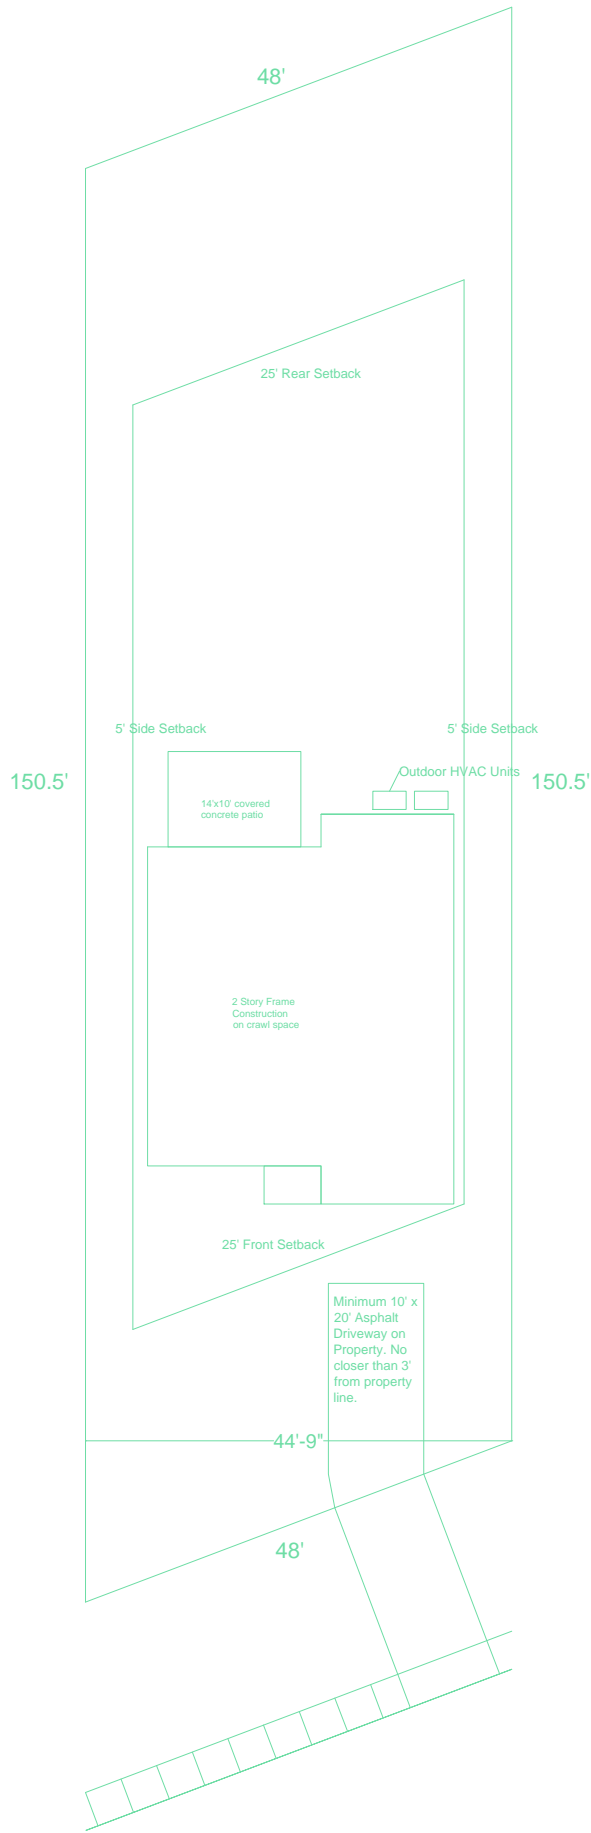



Latitude 38 Site Plan

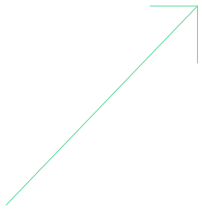


119 Porter Ave
Latitude 38
1st Floor

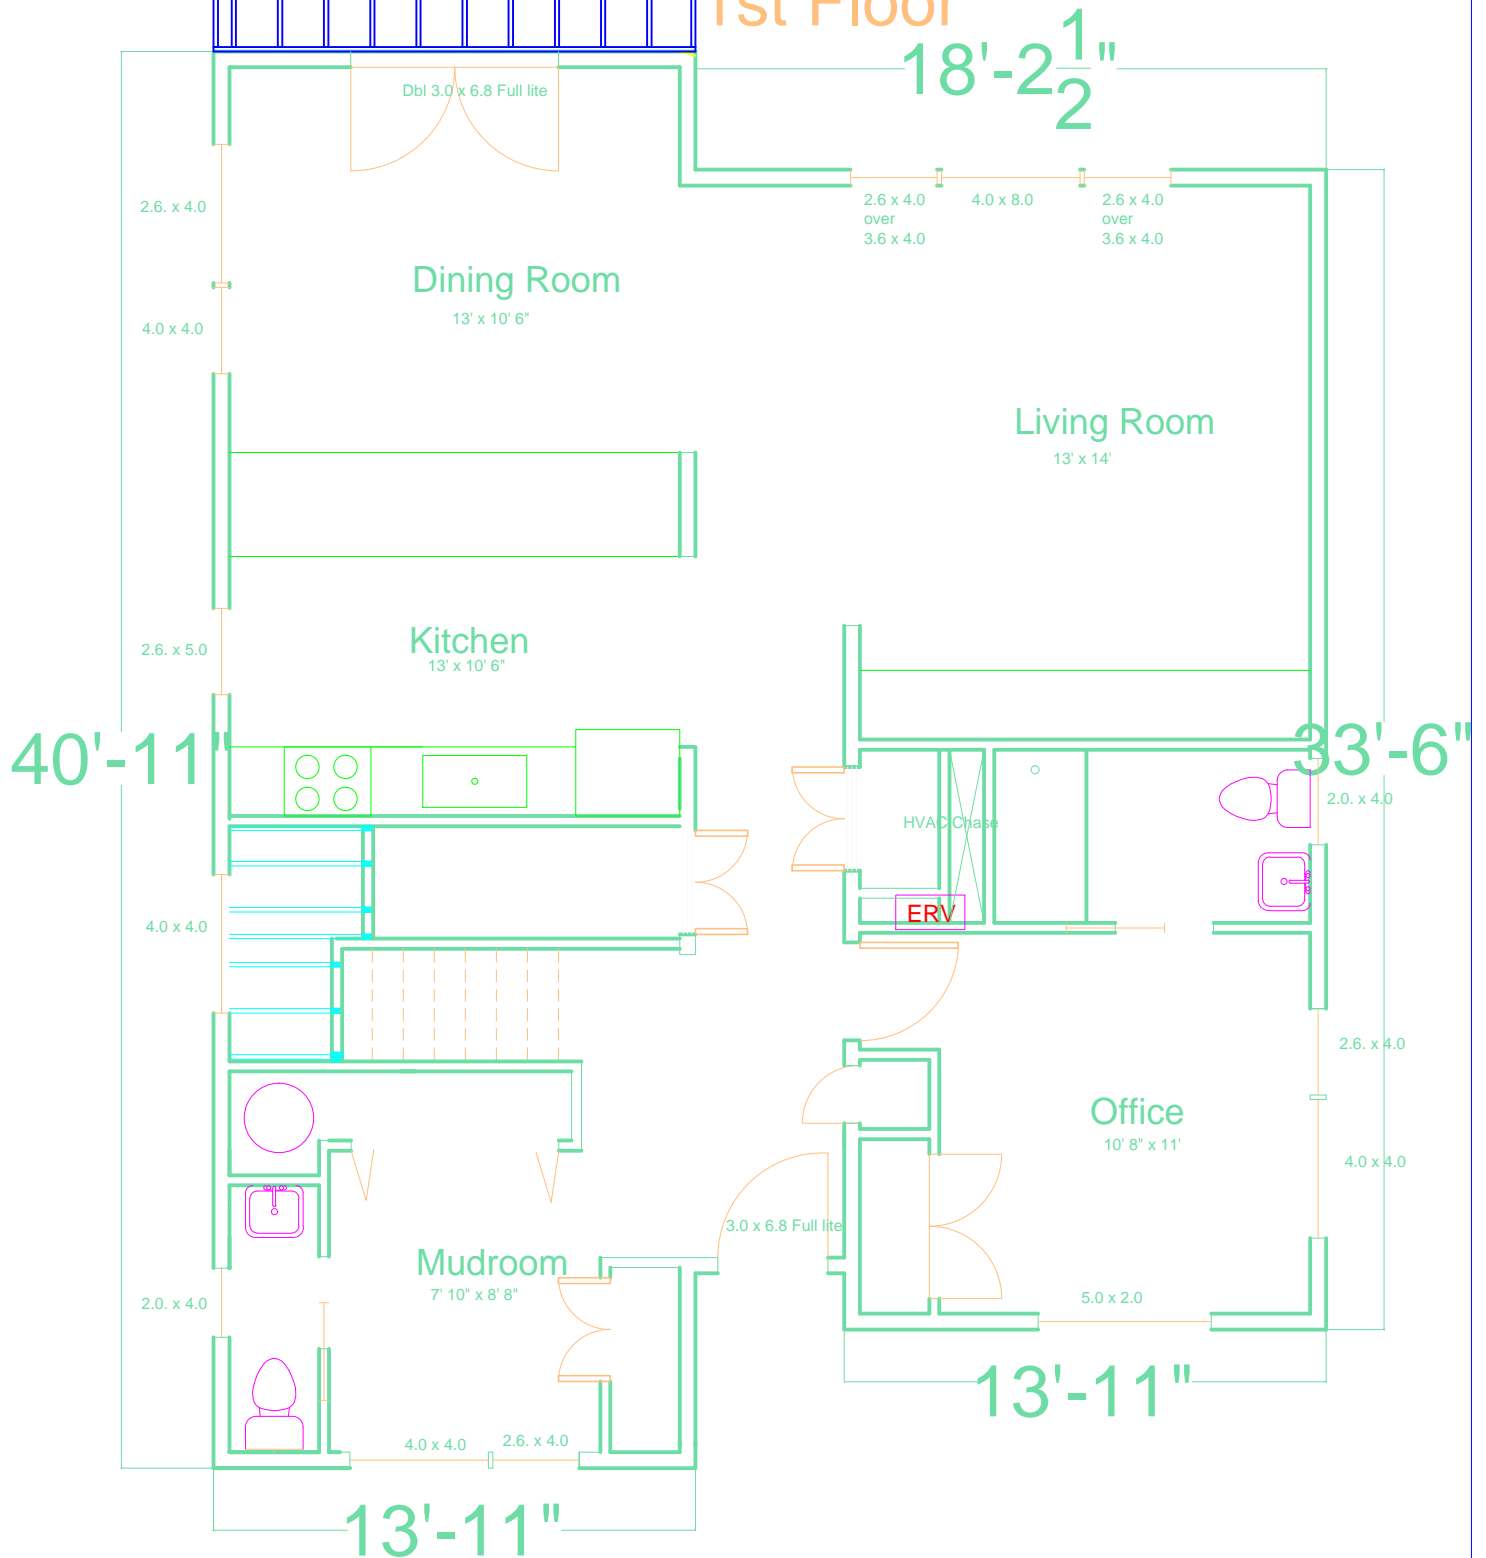


119 Porter Ave Latitude 38 2nd Floor

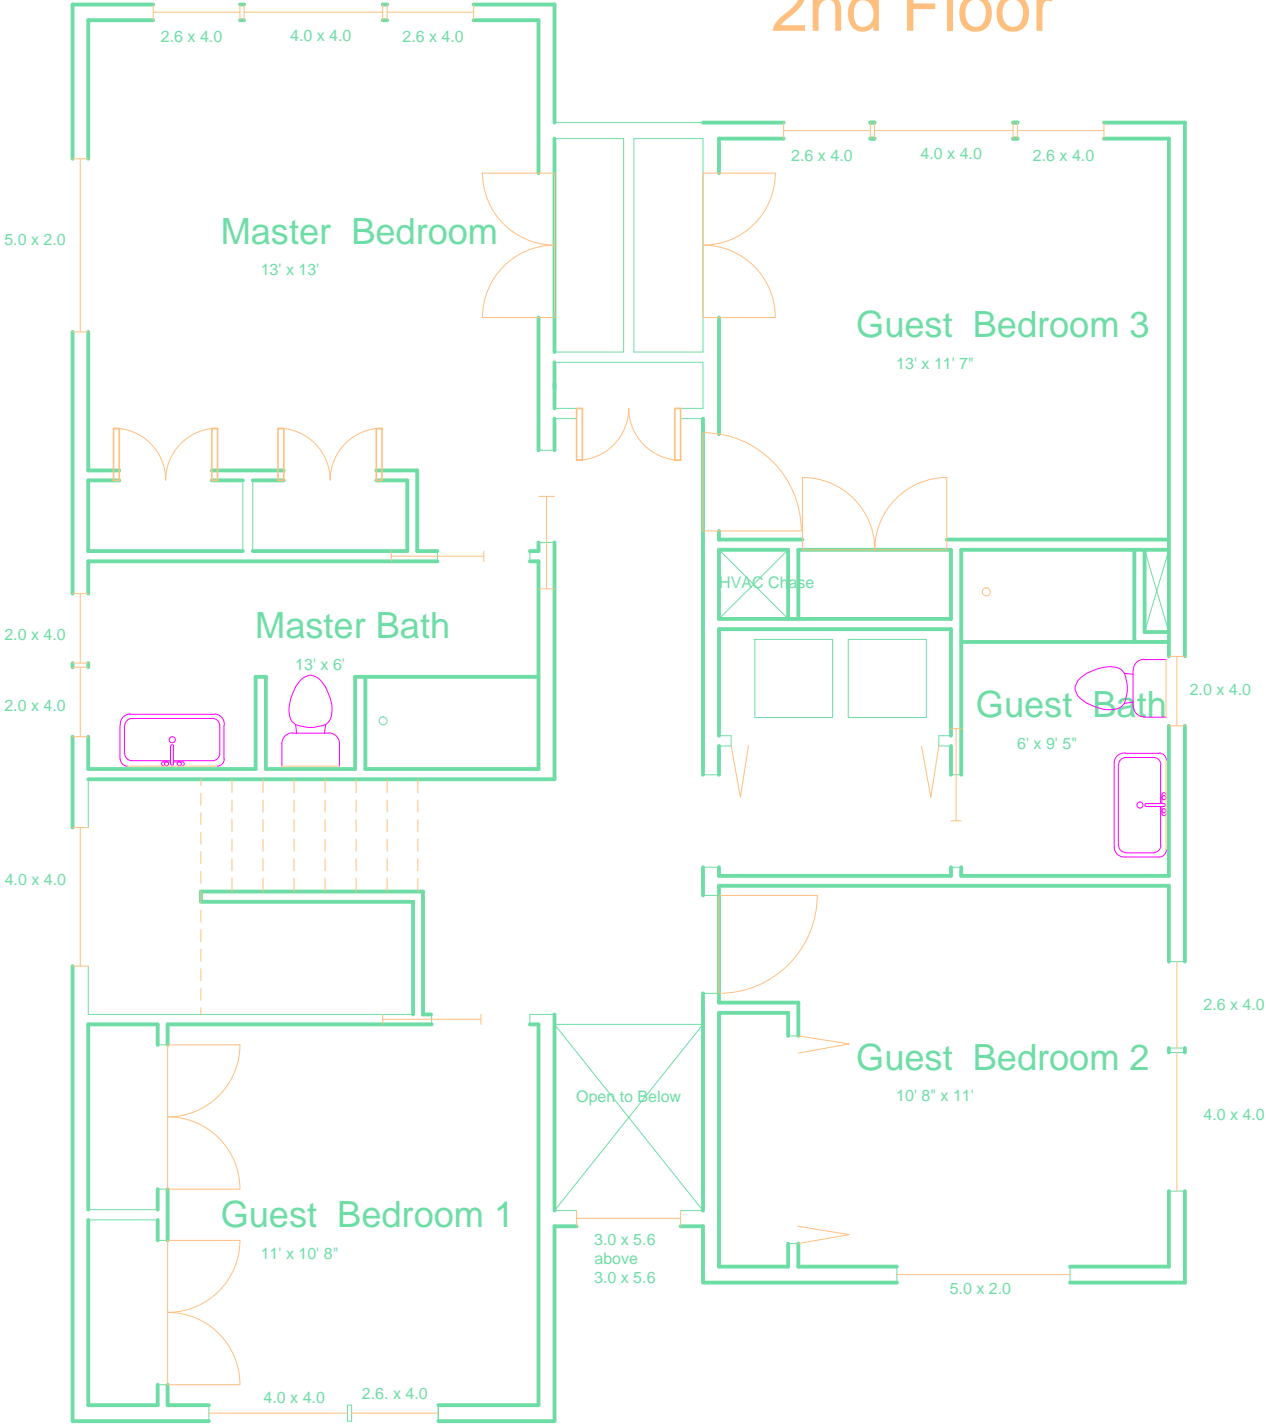

119 Porter Ave Latitude 38 Elevations 1

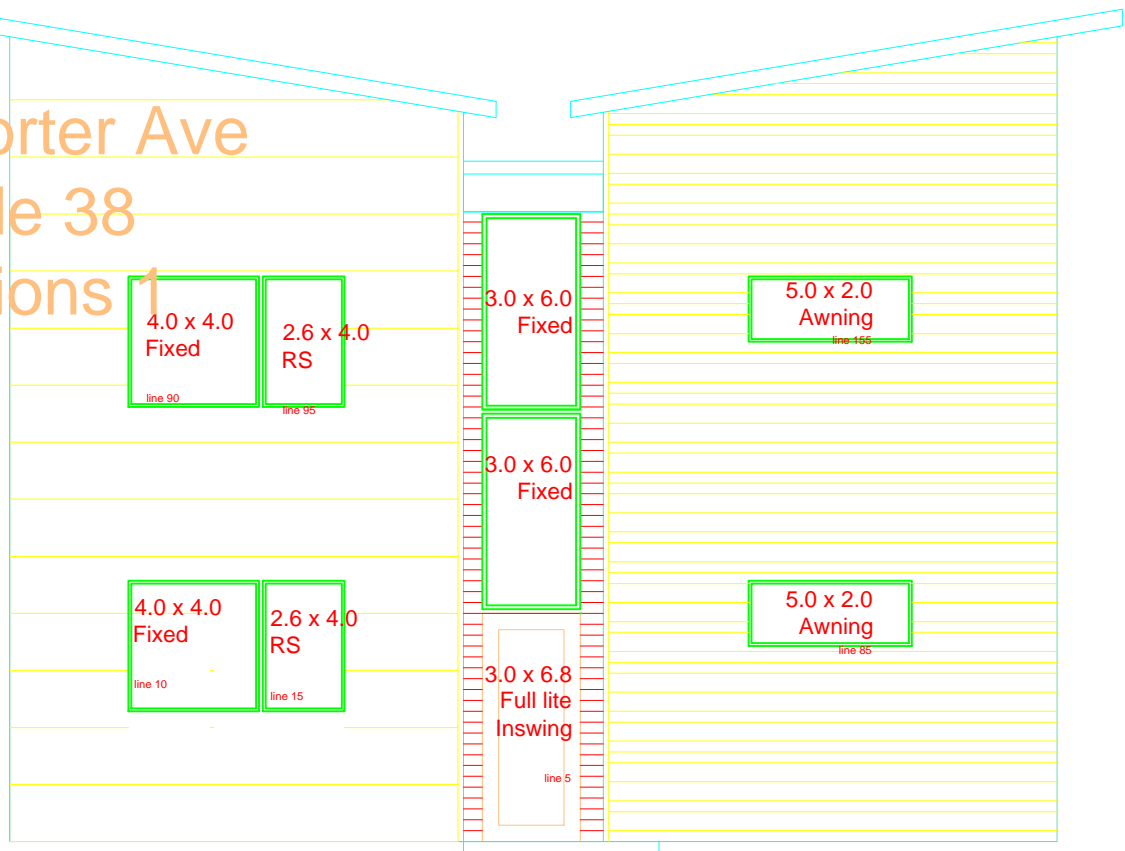


East Elevation (Front entrance)

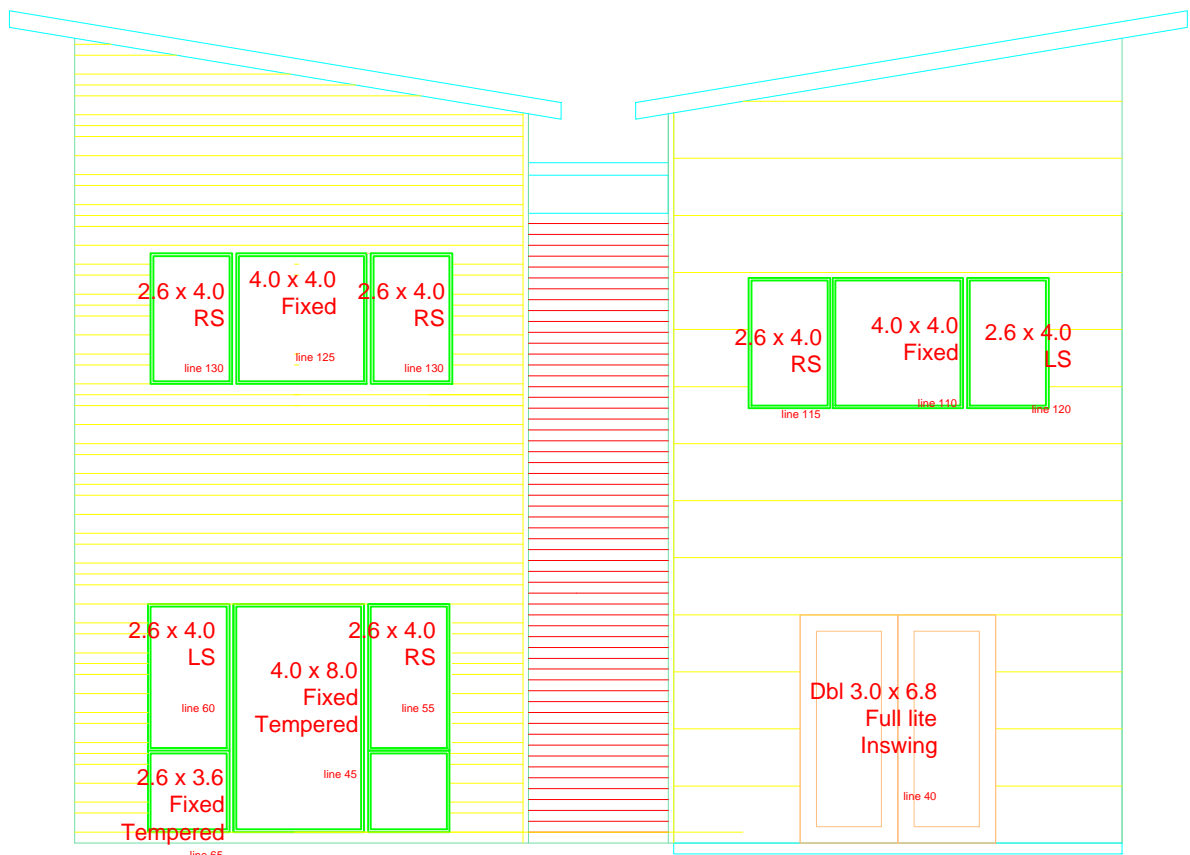


West Elevation (Back porch)

119 Porter Ave
Latitude 38
Elevations 2

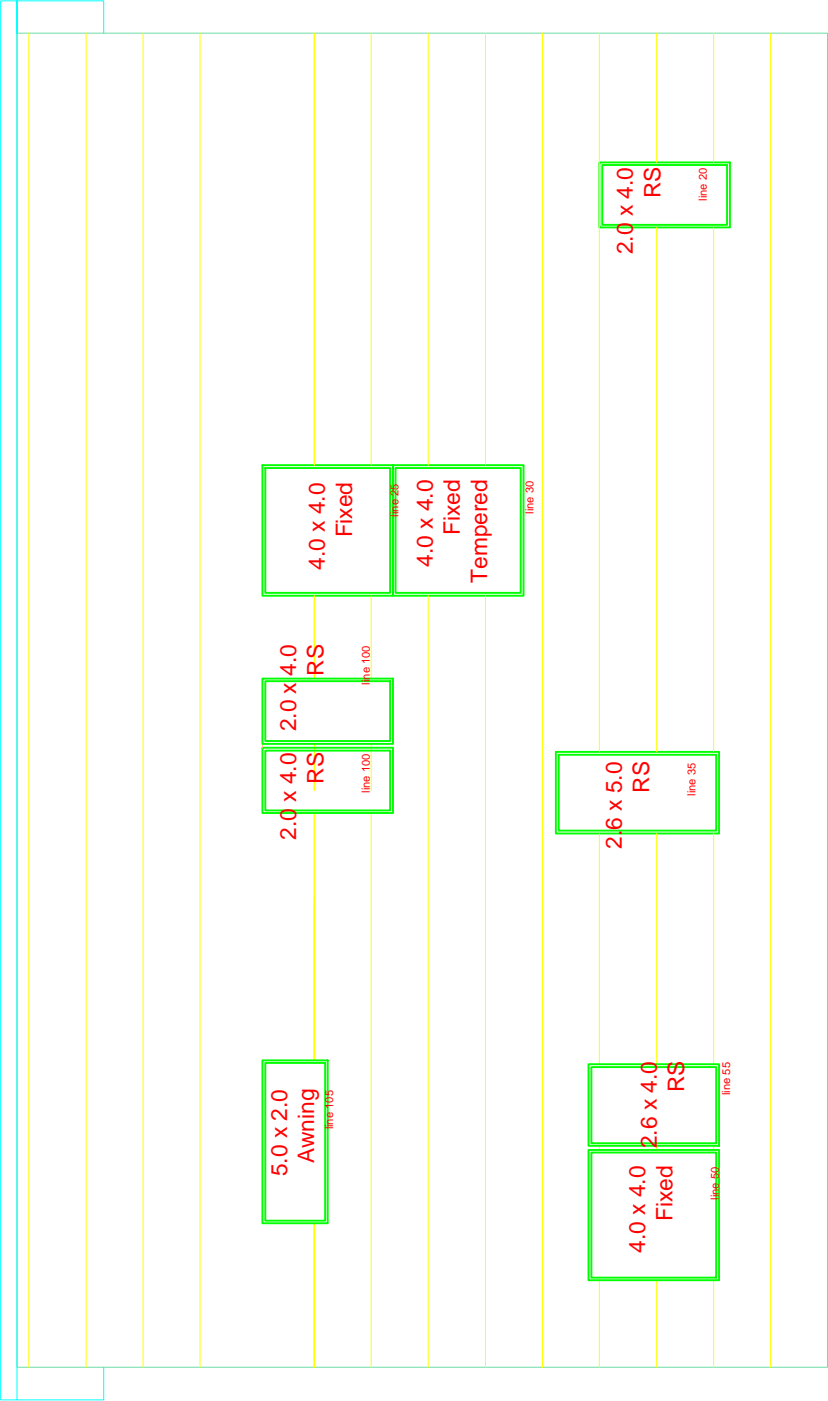

South Elevation (Kitchen/Dining and Stairwell)

119 Porter Ave
Latitude 38
Elevations 3

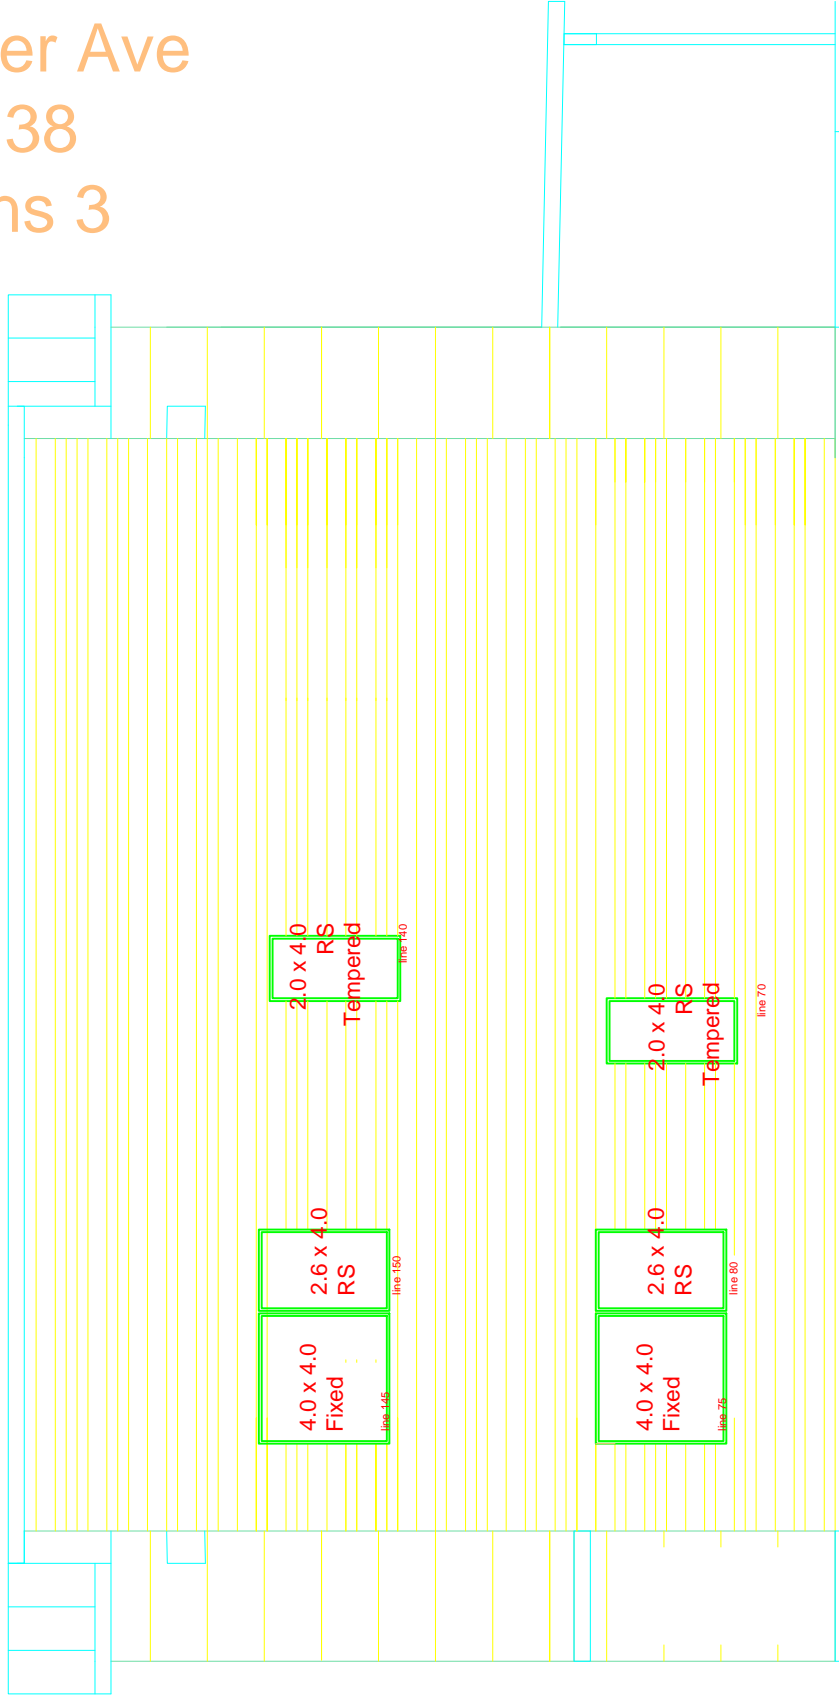

North Elevation (Bedrooms and Living room)